
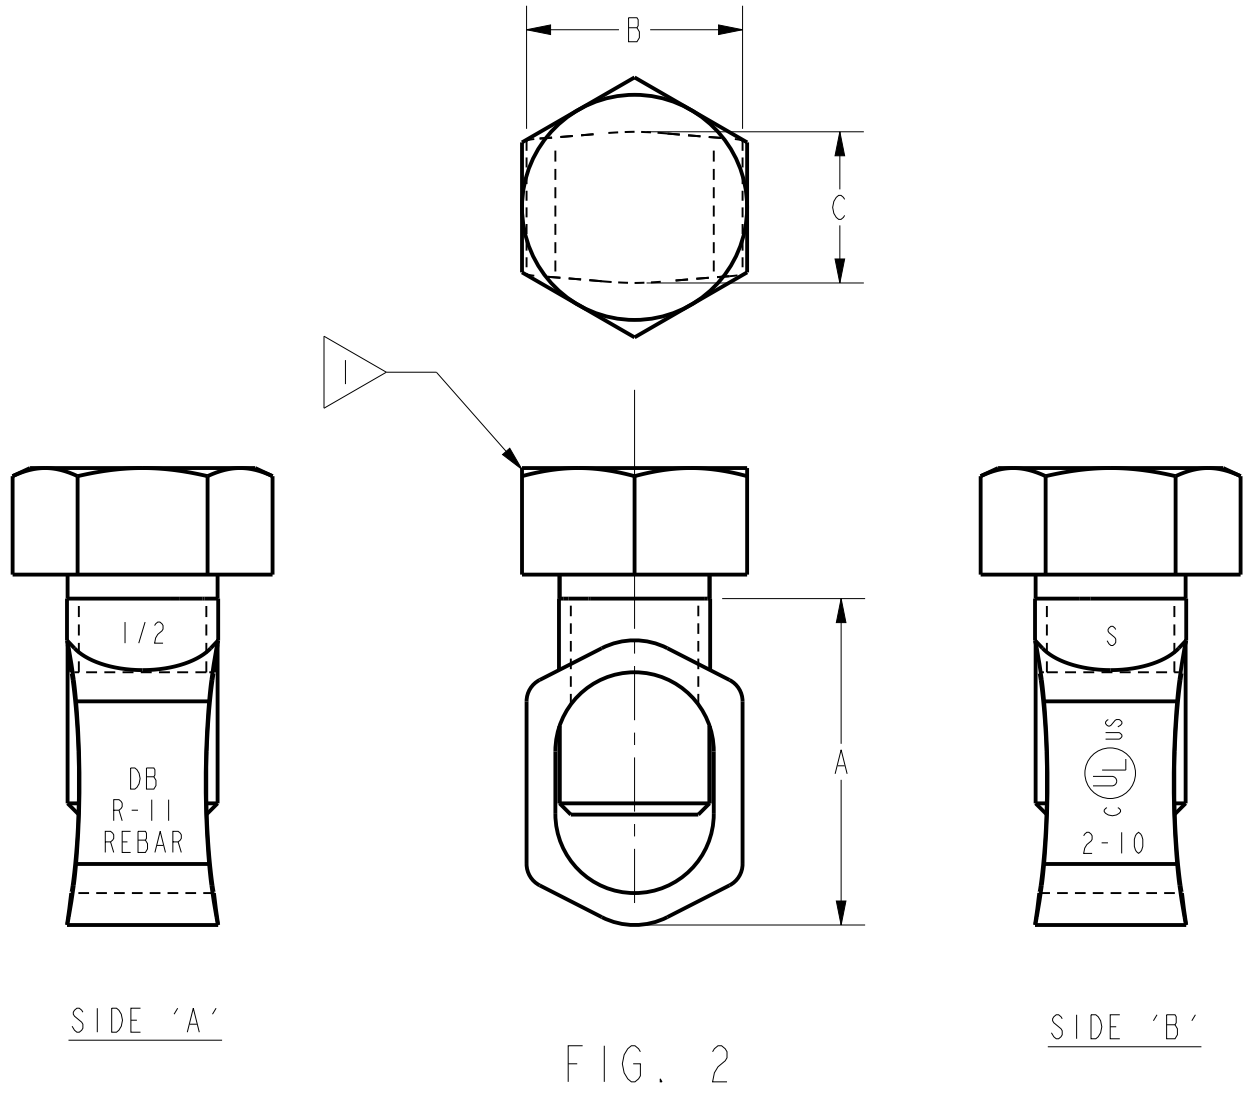


CATALOG NO. 6	FIG NO.	A	B	C	ACCOMMODATES		RECOMMENDED TORQUE (IN-LB)
					ROD SIZE	WIRE RANGE (AWG)	
GRL3	1	1.00 [25]	.67 [17]	.79 [20]	3/8	4-10	110
GRL4	2	1.20 [30]	.83 [21]	.64 [16]	1/2	2-10	150
GRL5	3	1.34 [34]	.94 [24]	.61 [15]	5/8	2-10	150
GRL6	4	1.50 [38]	1.08 [27]	.70 [18]	3/4	2-10	150

REV.	DATE	DESCRIPTION	ECO	BY	C'H'K.
G	05/29/2014 00:00:00 AM	DRAWING UPDATED AS PER MARK-UP	36282	GP	RJ


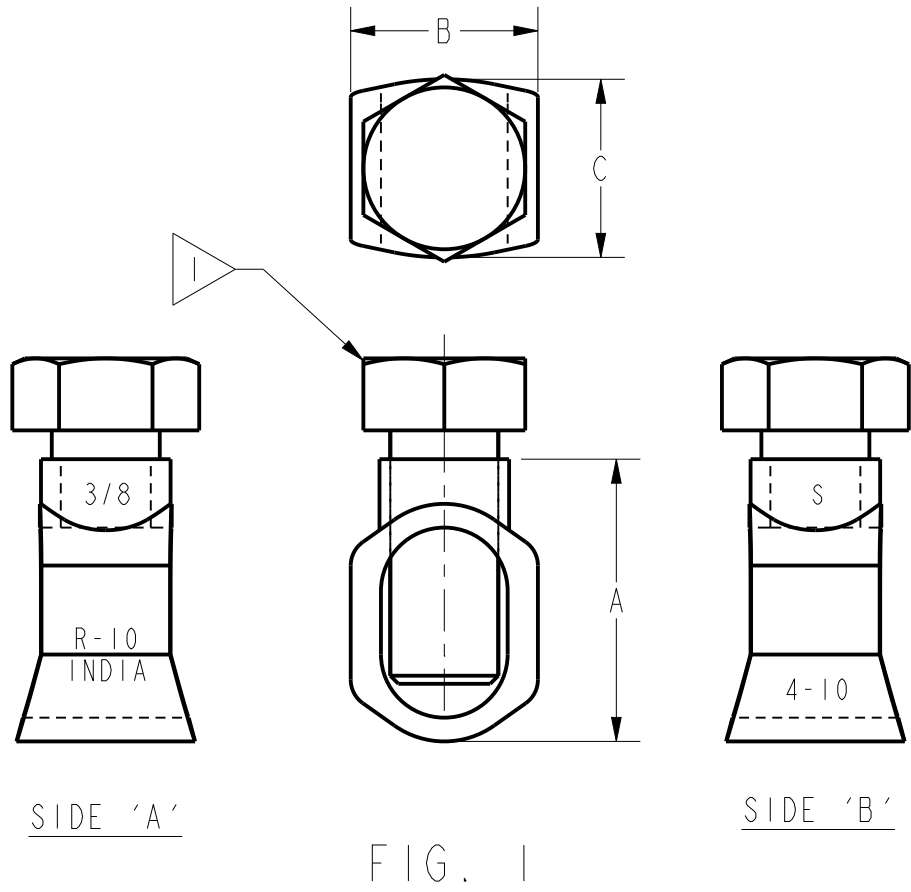


- NOTES:
- 1 SILICON BRONZE HEX. HEAD BOLT.
 - 2 UL 467 LISTED, UNLESS OTHERWISE NOTED. GRL3/GRL3RK NOT UL LISTED.
 - 3. PARTS TO BE SHIPPED FULLY ASSEMBLED.
 - 4. MATERIAL: COPPER ALLOY.
 - 5. DIMENSIONS IN BRACKETS [] ARE IN MILLIMETERS ROUNDED OFF TO THE NEAREST MILLIMETER, UNLESS OTHERWISE NOTED AND ARE FOR REFERENCE ONLY.
 - 6 RK SUFFIX FOR RACK PACKAGING.

GROUND ROD CLAMPS			
ITEM NO: N/A			
CAT. NO: GRL--(TABLE)			
DRAWN BY:	R PERREAU	5/26/95	
CHECKER:	K HENRY	5/30/95	
DSN APPVL:	G DITROIA	5/30/95	
MFG APPVL:	--	--	
QA APPVL:	D VARIO	5/30/95	
MKT APPVL:	T NELSON	5/30/95	SCALE: NTS
PROD FAM:	--	DRAWING NO	REV
PROJECT #:	--	SIZE	SC209790-01
DOCUMENT TYPE:	Sales	B	G
REL LEVEL:	Released	SHEET 1 OF 2	

REV: PE0200

REV.	DATE	DESCRIPTION	ECO	BY	C'H'K.
G	05/29/2014 00:00:00 AM	DRAWING UPDATED AS PER MARK-UP	36282	GP	RJ

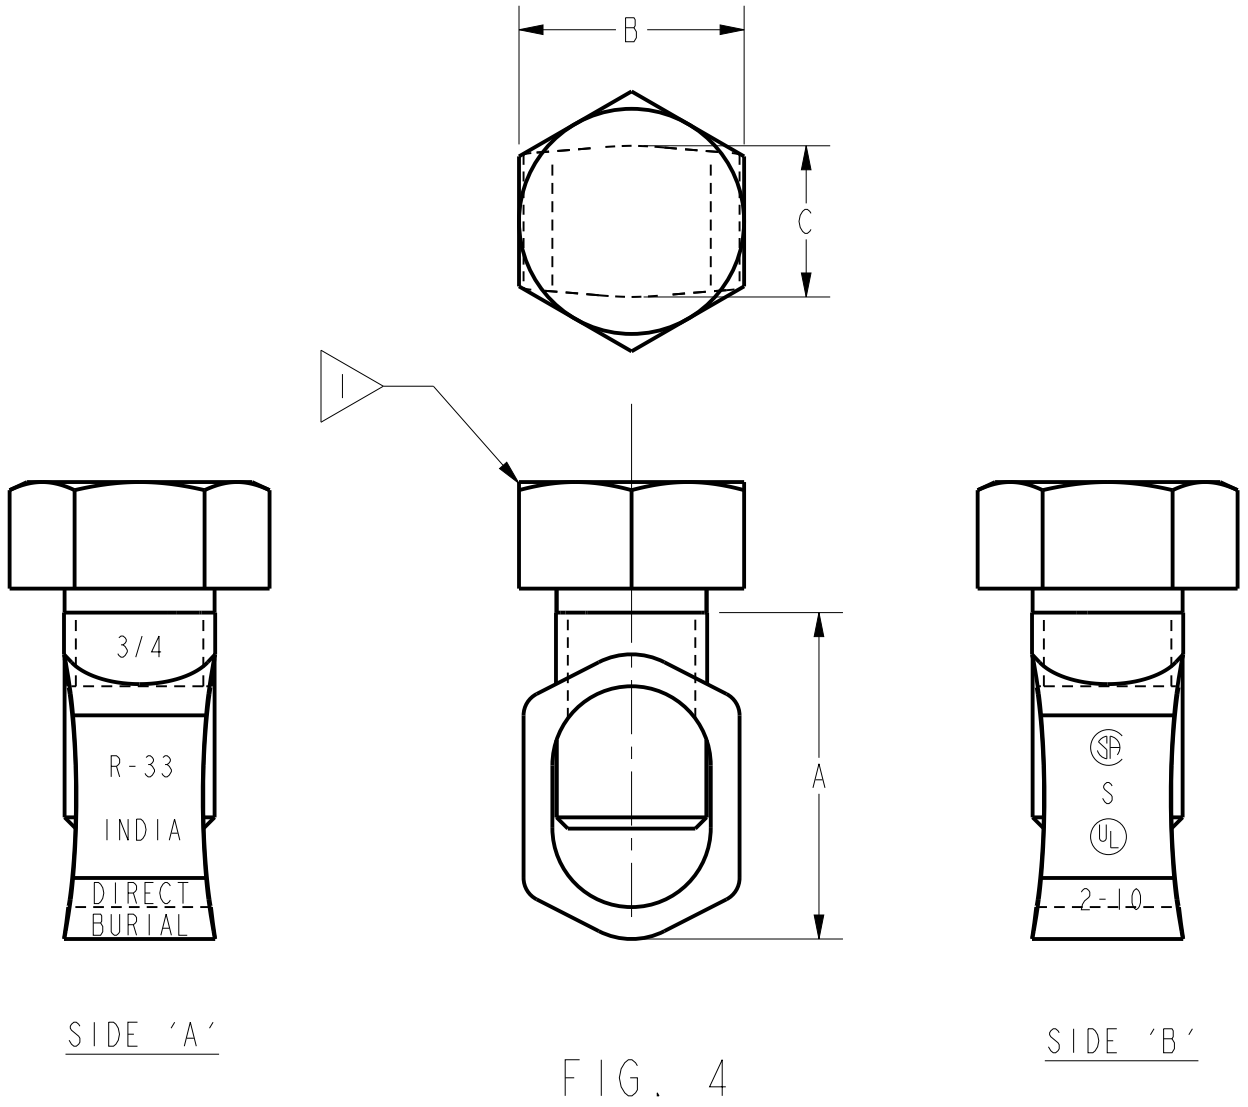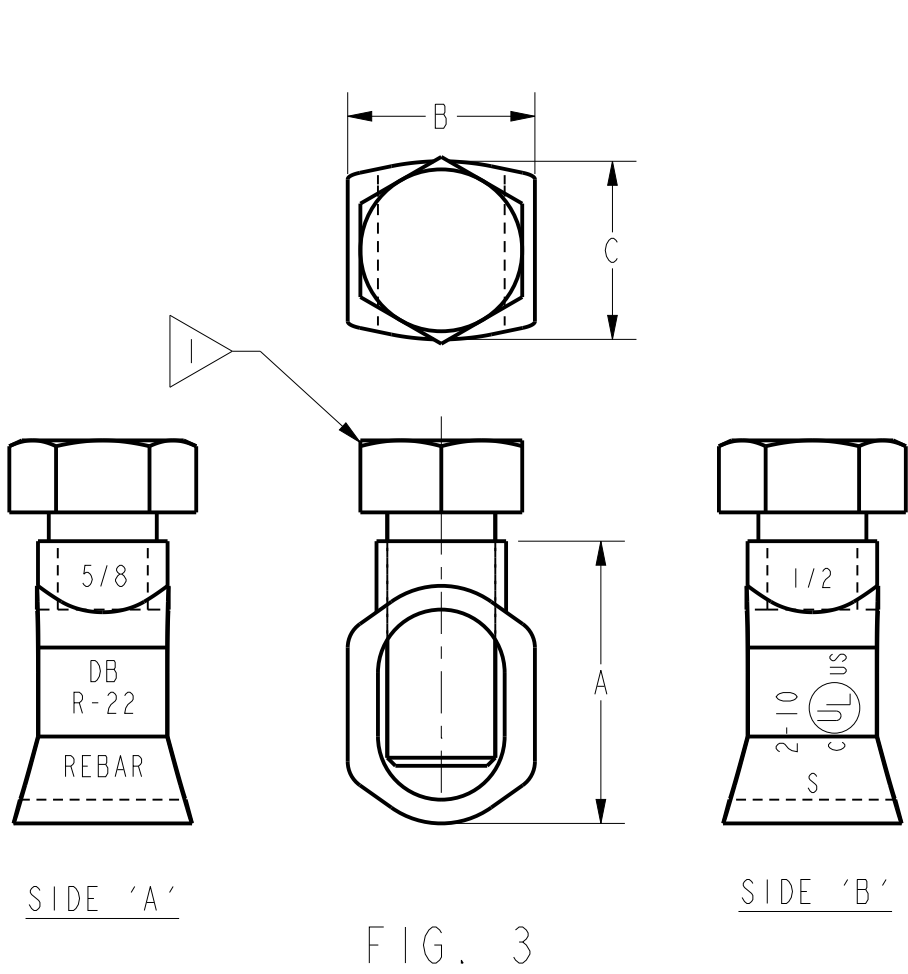

TO ORDER BURNDY® PRODUCTS CALL		GROUND ROD CLAMPS			
UNITED STATES:		ITEM NO: N/A			
1-800-346-4175 (LONDONDERRY, NH)		CAT. NO: GRL--(TABLE)			
CANADA:		DRAWN BY: R PERREAU	5/26/95	BURNDY	
1-800-361-6975 (QUEBEC)		CHECKER: K HENRY	5/30/95		
1-800-387-6487 (ALL OTHER PROVINCES)		DSN APPVL: G DITROIA	5/30/95		
FOR PRODUCT INFO: http://www.burndy.com		MFG APPVL: --	--		
		QA APPVL: D VARIO	5/30/95		
		MKT APPVL: T NELSON	5/30/95	SCALE: NTS	
		PROD FAM: --	--	DRAWING NO	REV
		PROJECT #: --	--	SIZE	SC209790-01
		DOCUMENT TYPE: Sales	--	B	G
		REL LEVEL: Released	--	SHEET 2 OF 2	