


Meter Pedestals - Direct Burial

100, 200 & 320 Ampere | Single Phase | 1, 2 & 3 Position

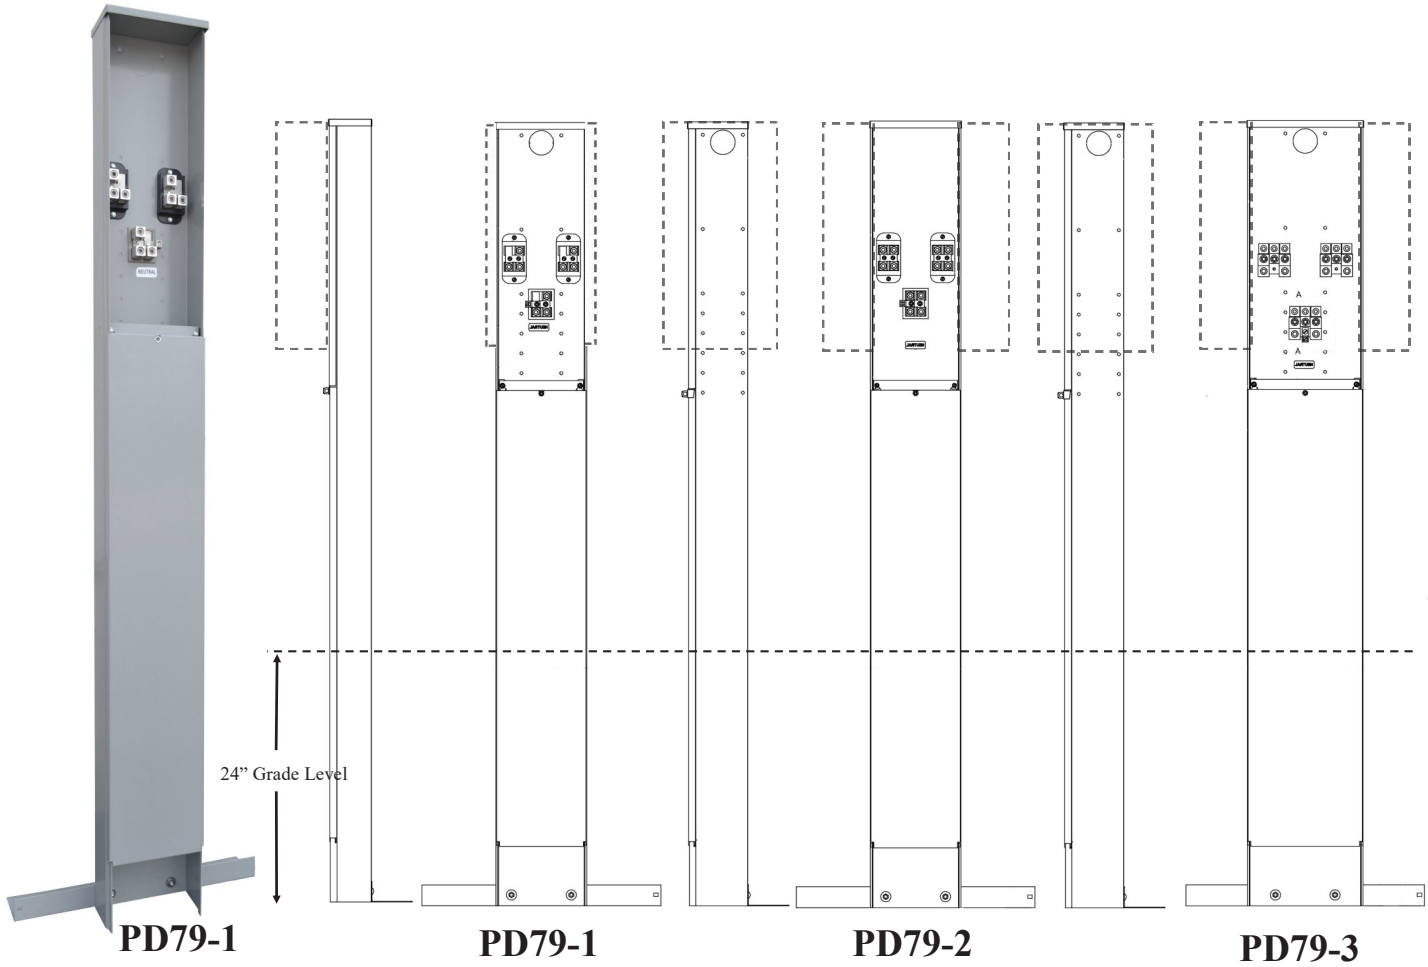

Catalog Number	# Positions	Dimensions			Terminals Wire Size CU-AL		Grade Line From Bottom Of Stabilizer Foot
		H"	W"	D"	Line	Subfeed	
PD60-1	1	60	9	4	#6-350	#6-250	24"
PD60-2	2	60	9	5-3/4	#6-350	#6-250	24"
PD60-3	3	60	11-1/2	5-3/4	#6-350	#6-250	24"
PD79-1	1	79	9	4	#6-350	#6-250	24"
PD79-2	2	79	9	5-3/4	#6-350	#6-250	24"
PD79-3	3	79	11-1/2	5-3/4	#6-350	#6-250	24"
PD96-1	1	96	9	4	#6-350	#6-250	36"
PD96-2	2	96	9	5-3/4	#6-350	#6-250	36"
PD96-3	3	96	11-1/2	5-3/4	#6-350	#6-250	36"

- All pedestals have removable bottom covers to allow lay-in wiring.
- Single Phase, 3-wire, 480 VAC.
- All line terminals are 350 MCM CU-AL, all sub-feed terminals are 250 MCM CU-AL.
- Stabilizer foot shipped inside unit.
- PD96 units ship as 2 pieces.
- G-90 galvanized steel.
- NEMA 3R enclosures.
- Units are painted gray.

The following units are designed for “no-drill” mounting to the PD series pedestals.

Type of Unit	Ratings	Catalog Number
Meter Sockets	100 Amp	PDMS100
	200 Amp	PDMS200
Socket Breakers	100 Amp	See Page 21
	200 Amp	See Page 22, 23
	300 Amp	See Page 24